
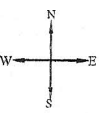
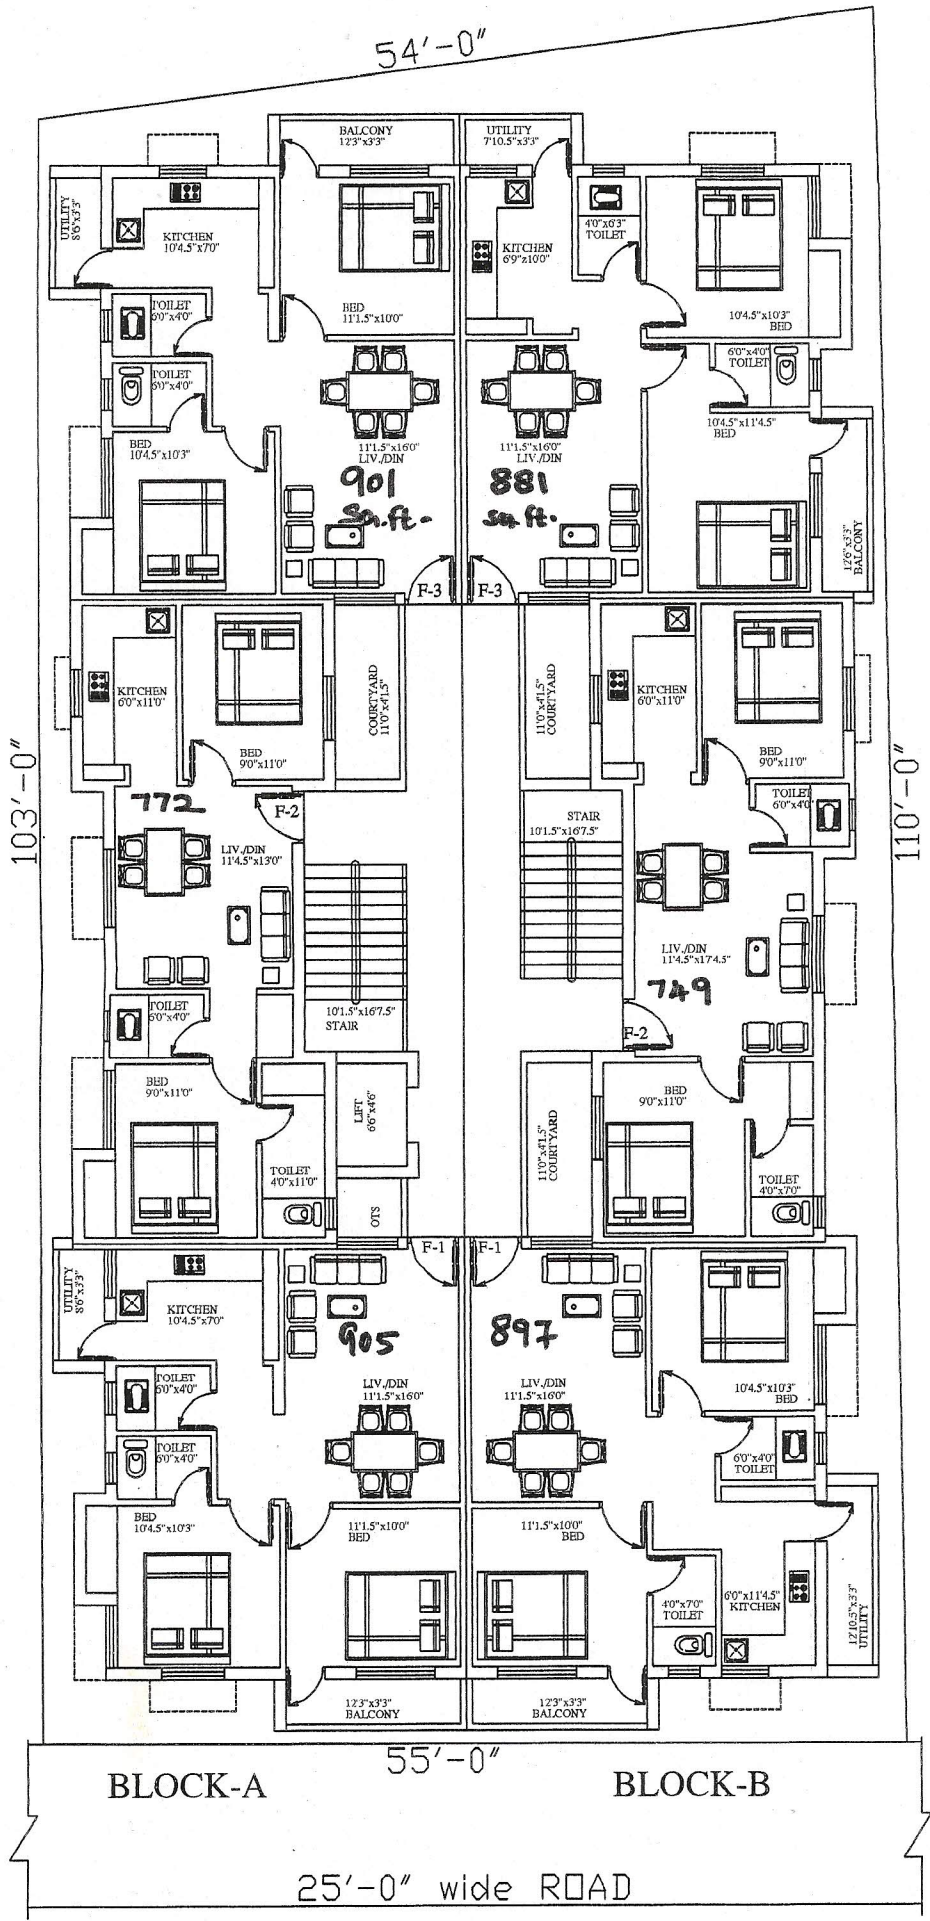



<p>GROUND FLOOR PART cum SITE PLAN REVISEDNON 11/07/2013 PROJECT: PROPOSED RESIDENTIAL BUILDING AT CHENNAI.</p>	<p>BUILDERS: MADHAV ASSOCIATES 21/B, Bakthavatchalam Street, West Mambalam, Chennai 600 033. Cell : 98410 51622 Mail : madhav.associates@gmail.com</p>	<p>Architects  Design-Draft Architects - Interiors 7B, 60 Feet Road, Vijay Avenue Annex, Santharaparam, Chennai - 600 073. Cell : 98410 32838</p>	
--	--	--	---




FIRST FLOOR cum SITE PLAN
 REVISED NON 11/07/2013
 PROJECT:
 PROPOSED RESIDENTIAL BUILDING AT CHENNAI

BUILDERS:
MADHAV ASSOCIATES
 21/9, Bakthavatchalam Street,
 West Marambalam, Chennai 600 033.
 Cell : 98410 51622
 Mail : madhav.associates@gmail.com

Architects
Design-Draft
 Architects - Interiors
 7B, 60 Feet Road, Vijay Avenue Annex,
 Sankarapuram, Chennai - 600 073.
 Cell : 98410 32838

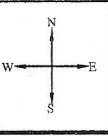

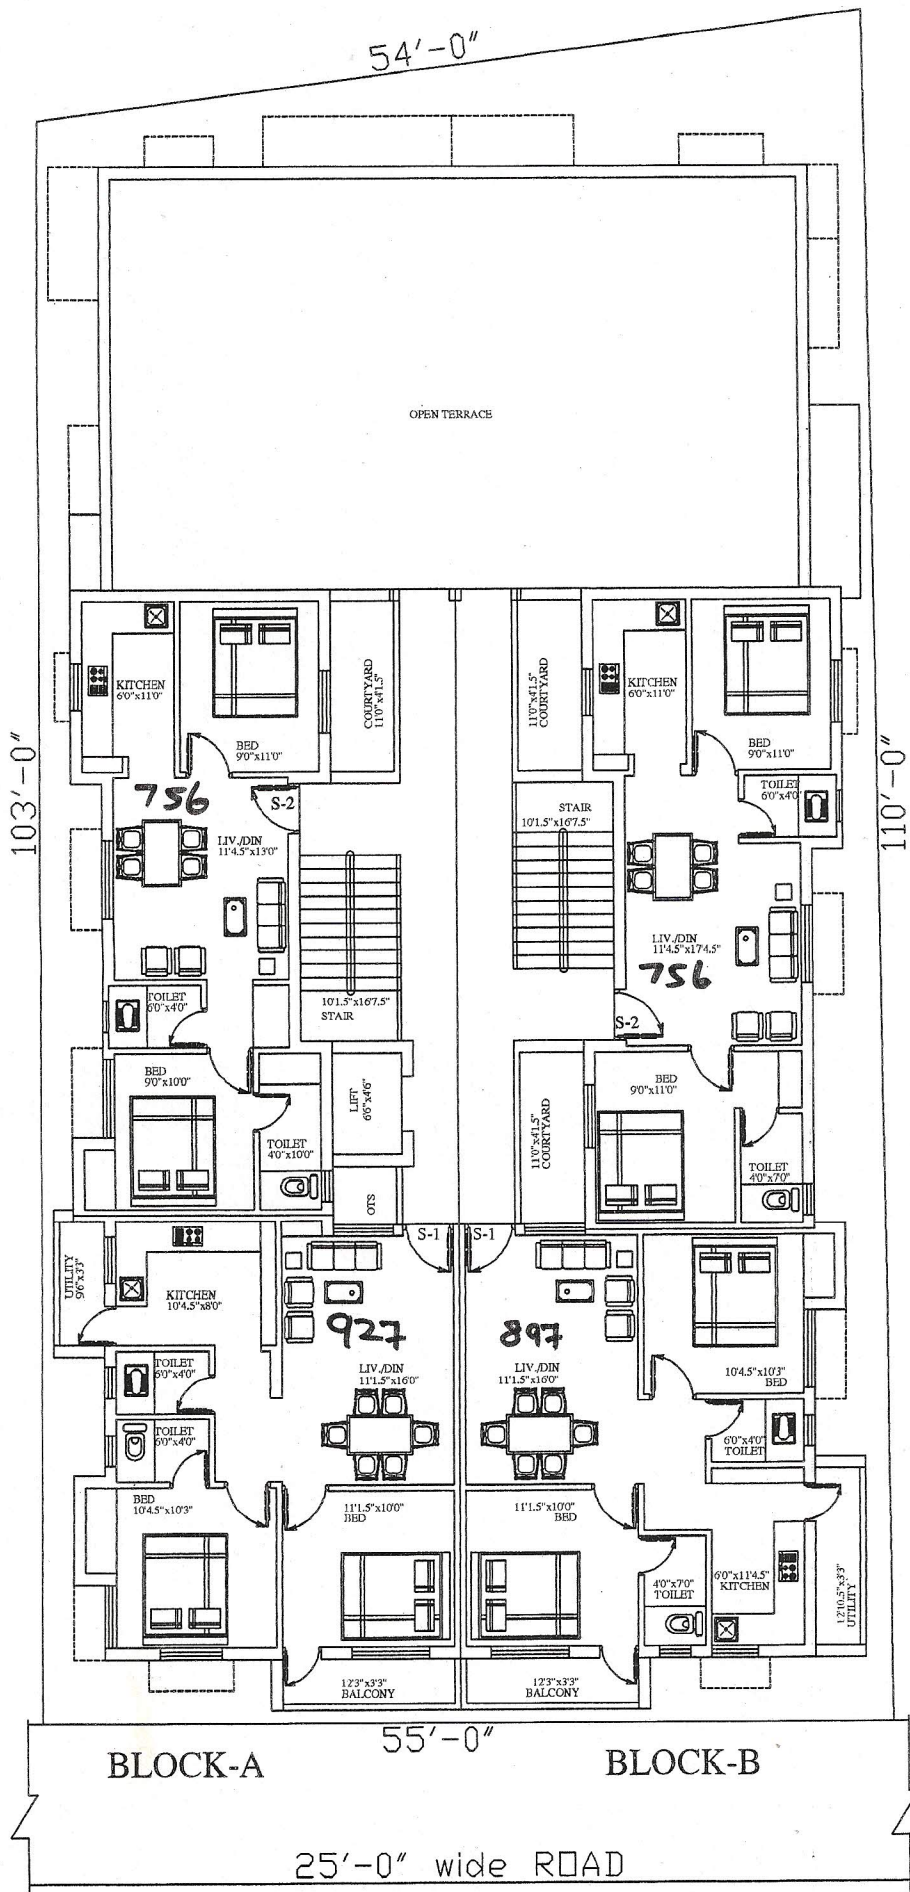

SECOND FLOOR PART cum SITE PLAN

REVISED NON 11/07/2013

PROJECT:

PROPOSED RESIDENTIAL BUILDING AT CHENNAI.

BUILDERS:

MADHAV ASSOCIATES
219, Bakthavatchalam Street,
West Mambalam, Chennai 600 033.

Cell : 98410 51622

Mail : madhav.associates@gmail.com

Architects



Design-Draft
Architects - Interiors
78, 60 Feet Road, Vijay Avenue Annex,
Sankarapuram, Chennai - 600 073.
Cell : 98410 32838

